



**D. T. DENNY'S**  
 SECOND ADDITION TO  
*North Seattle.*

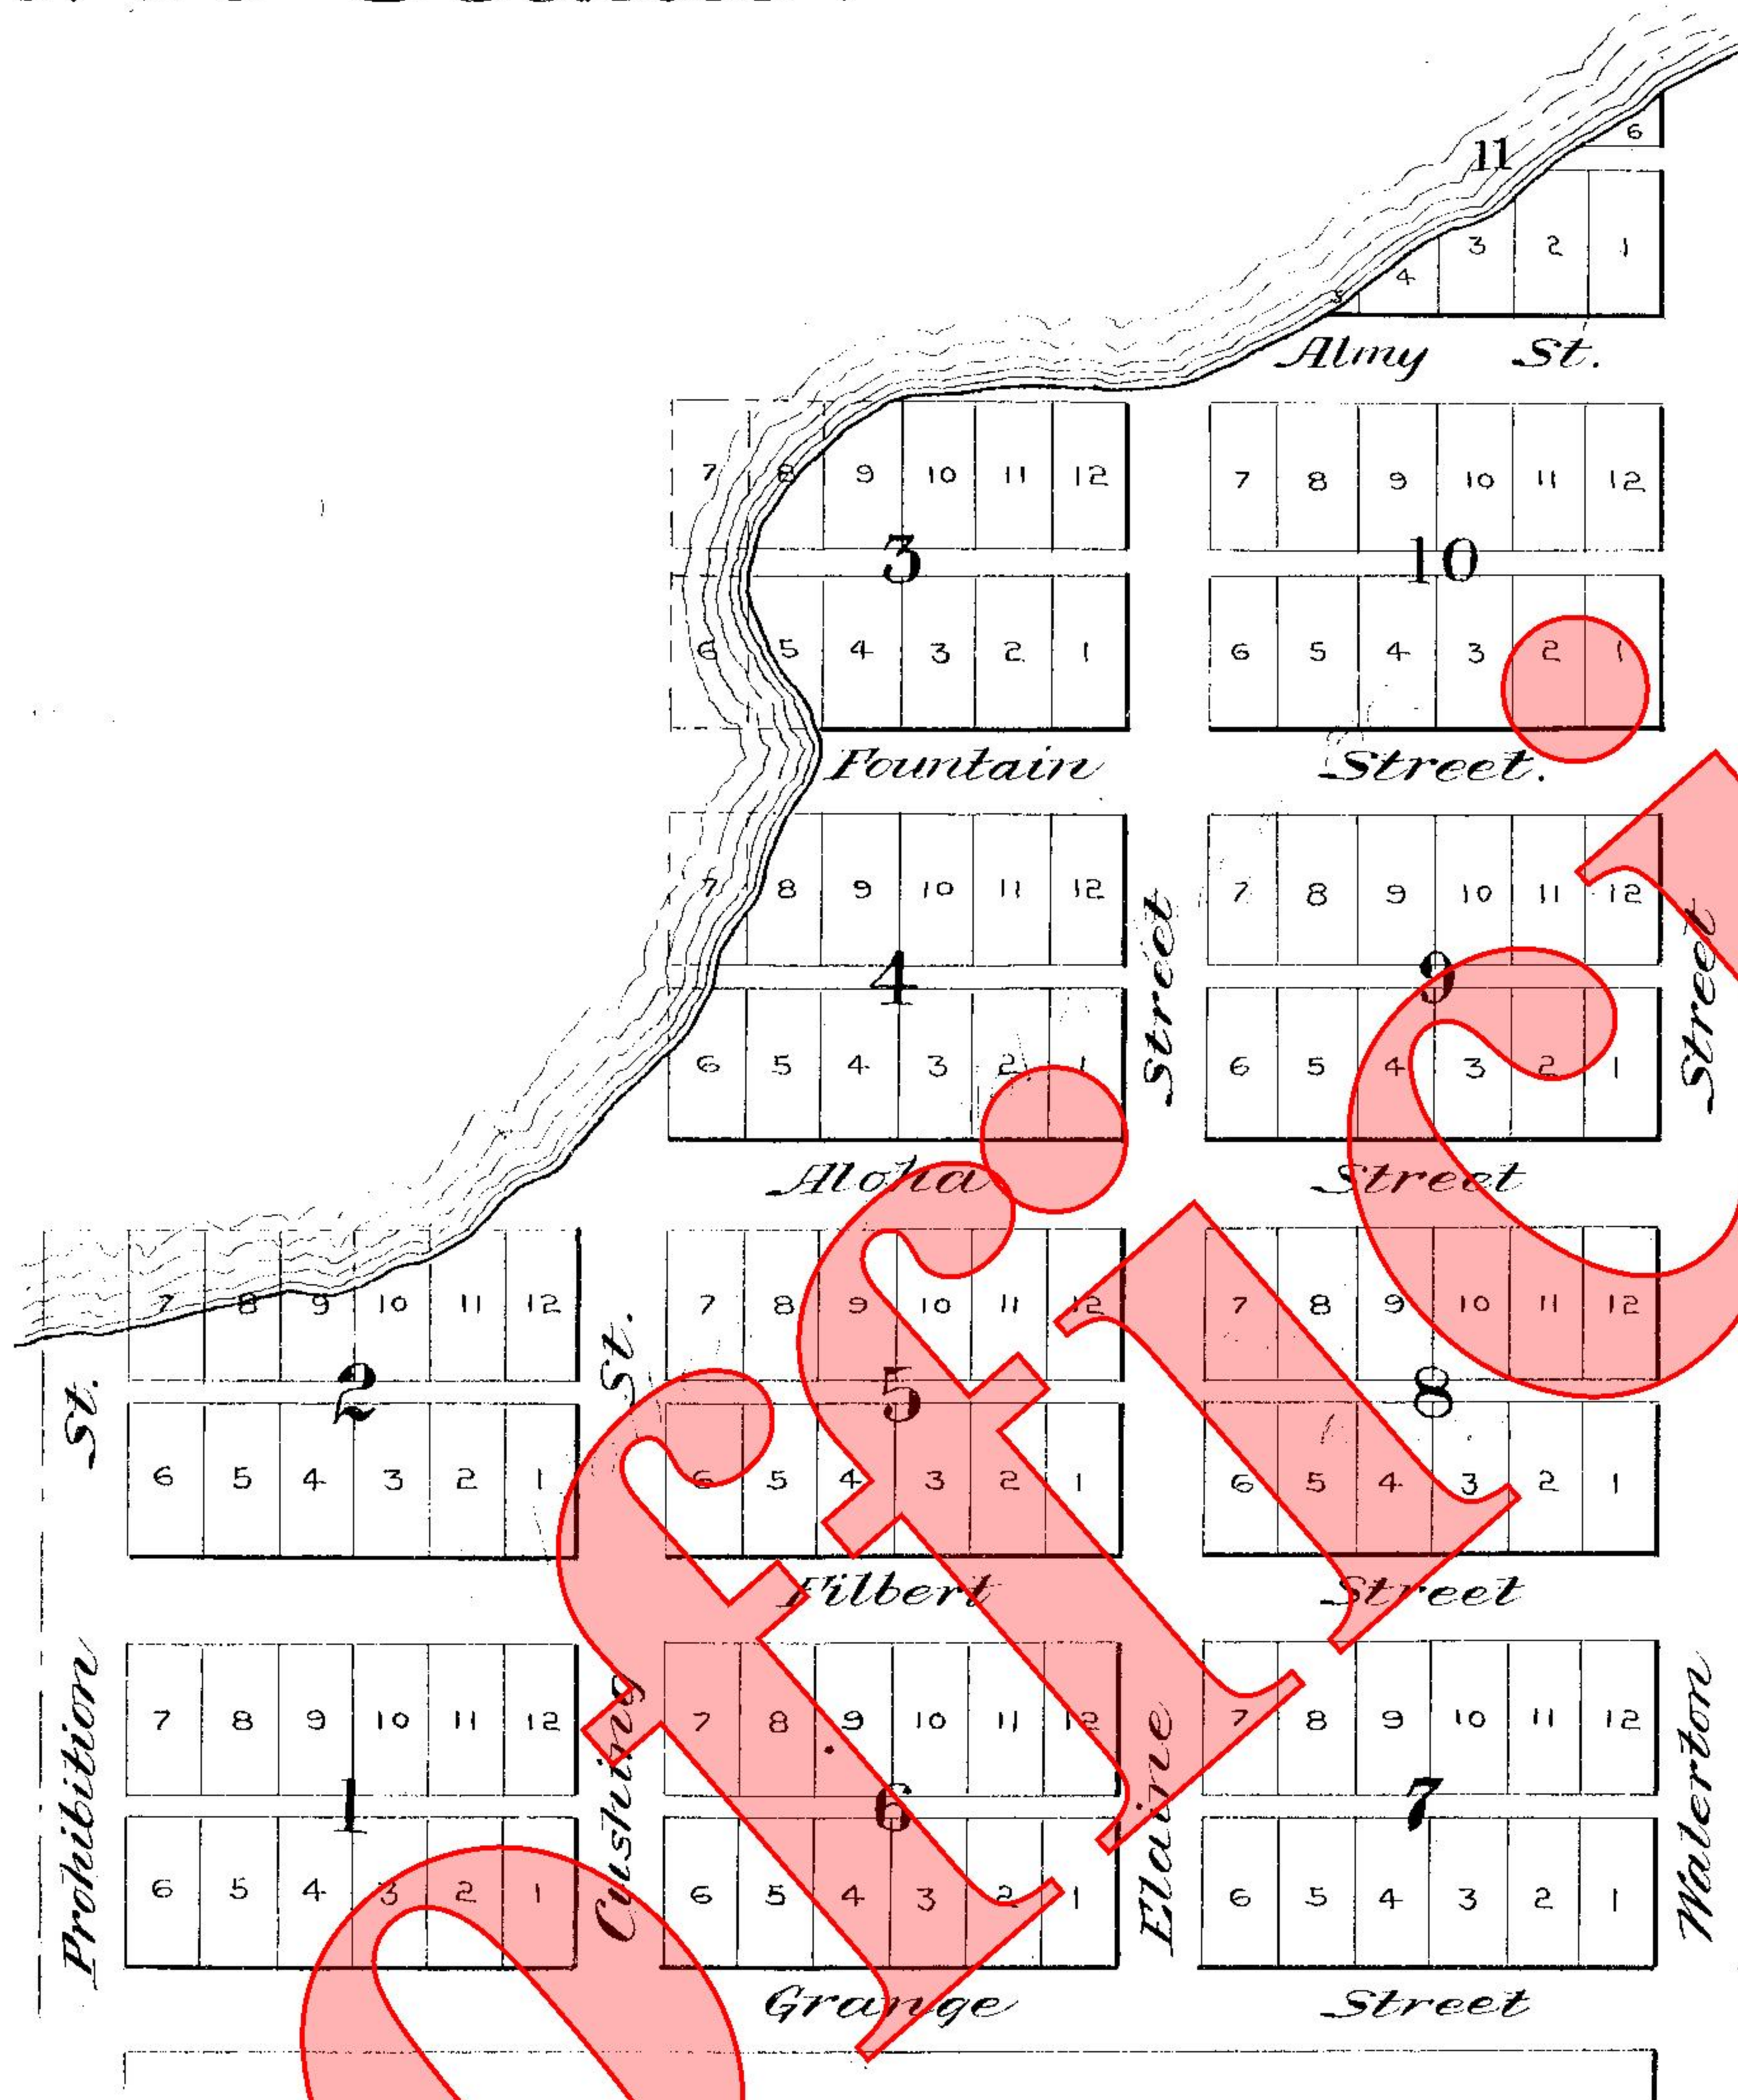


Lots 60 by 120 feet  
 Streets 66 feet wide  
 Alleys 16 feet wide.

"Scale 200' 1 inch"  
 S.C. Harris D.

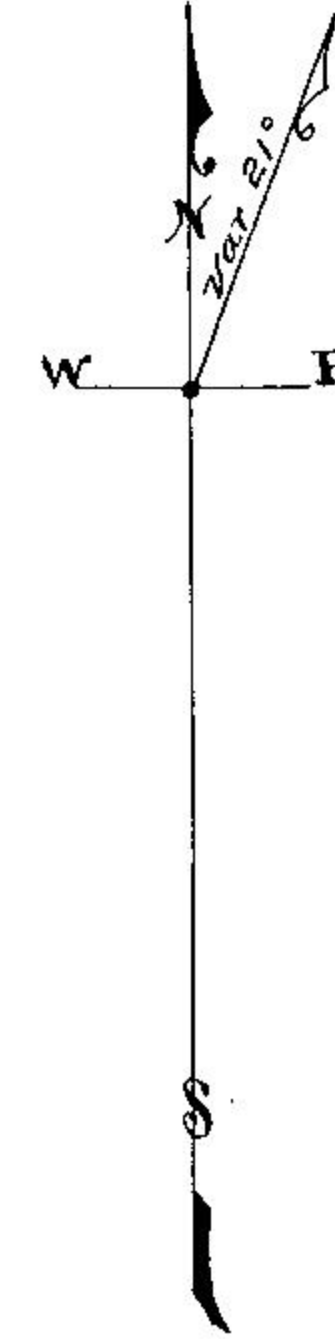

Territory of Washington )  
 County of King )

On this thirtieth day of July A.D. 1875 personally appeared before me M.S. Booth, a Notary Public in and for the Territory of Washington D. T. Denny whose name is subscribed to the annexed town Plat embracing Lot Numbered Two (2) and a portion of Lot Numbered One (1) in section Twenty nine (29) Township Twenty five (25) North Range Four (4) East in King County and Territory aforesaid as party thereto personally known to me to be the same person who executed the said annexed town Plat as party thereto, and who acknowledged to me that he executed the same freely and voluntarily and for the uses and purposes therein mentioned and set forth. In witness whereof I have hereunto set my hand and official seal the day and year in this certificate first above written.

M.S. Booth Notary Public in and for W.T. 

Filed for Record July 30<sup>th</sup> 1875 at 3 P.M.

Recorded July 31<sup>st</sup> 1875 at 2 P.M. M.S. Booth Auditor of King Co, W. T.